



SEE TAX MAP 11

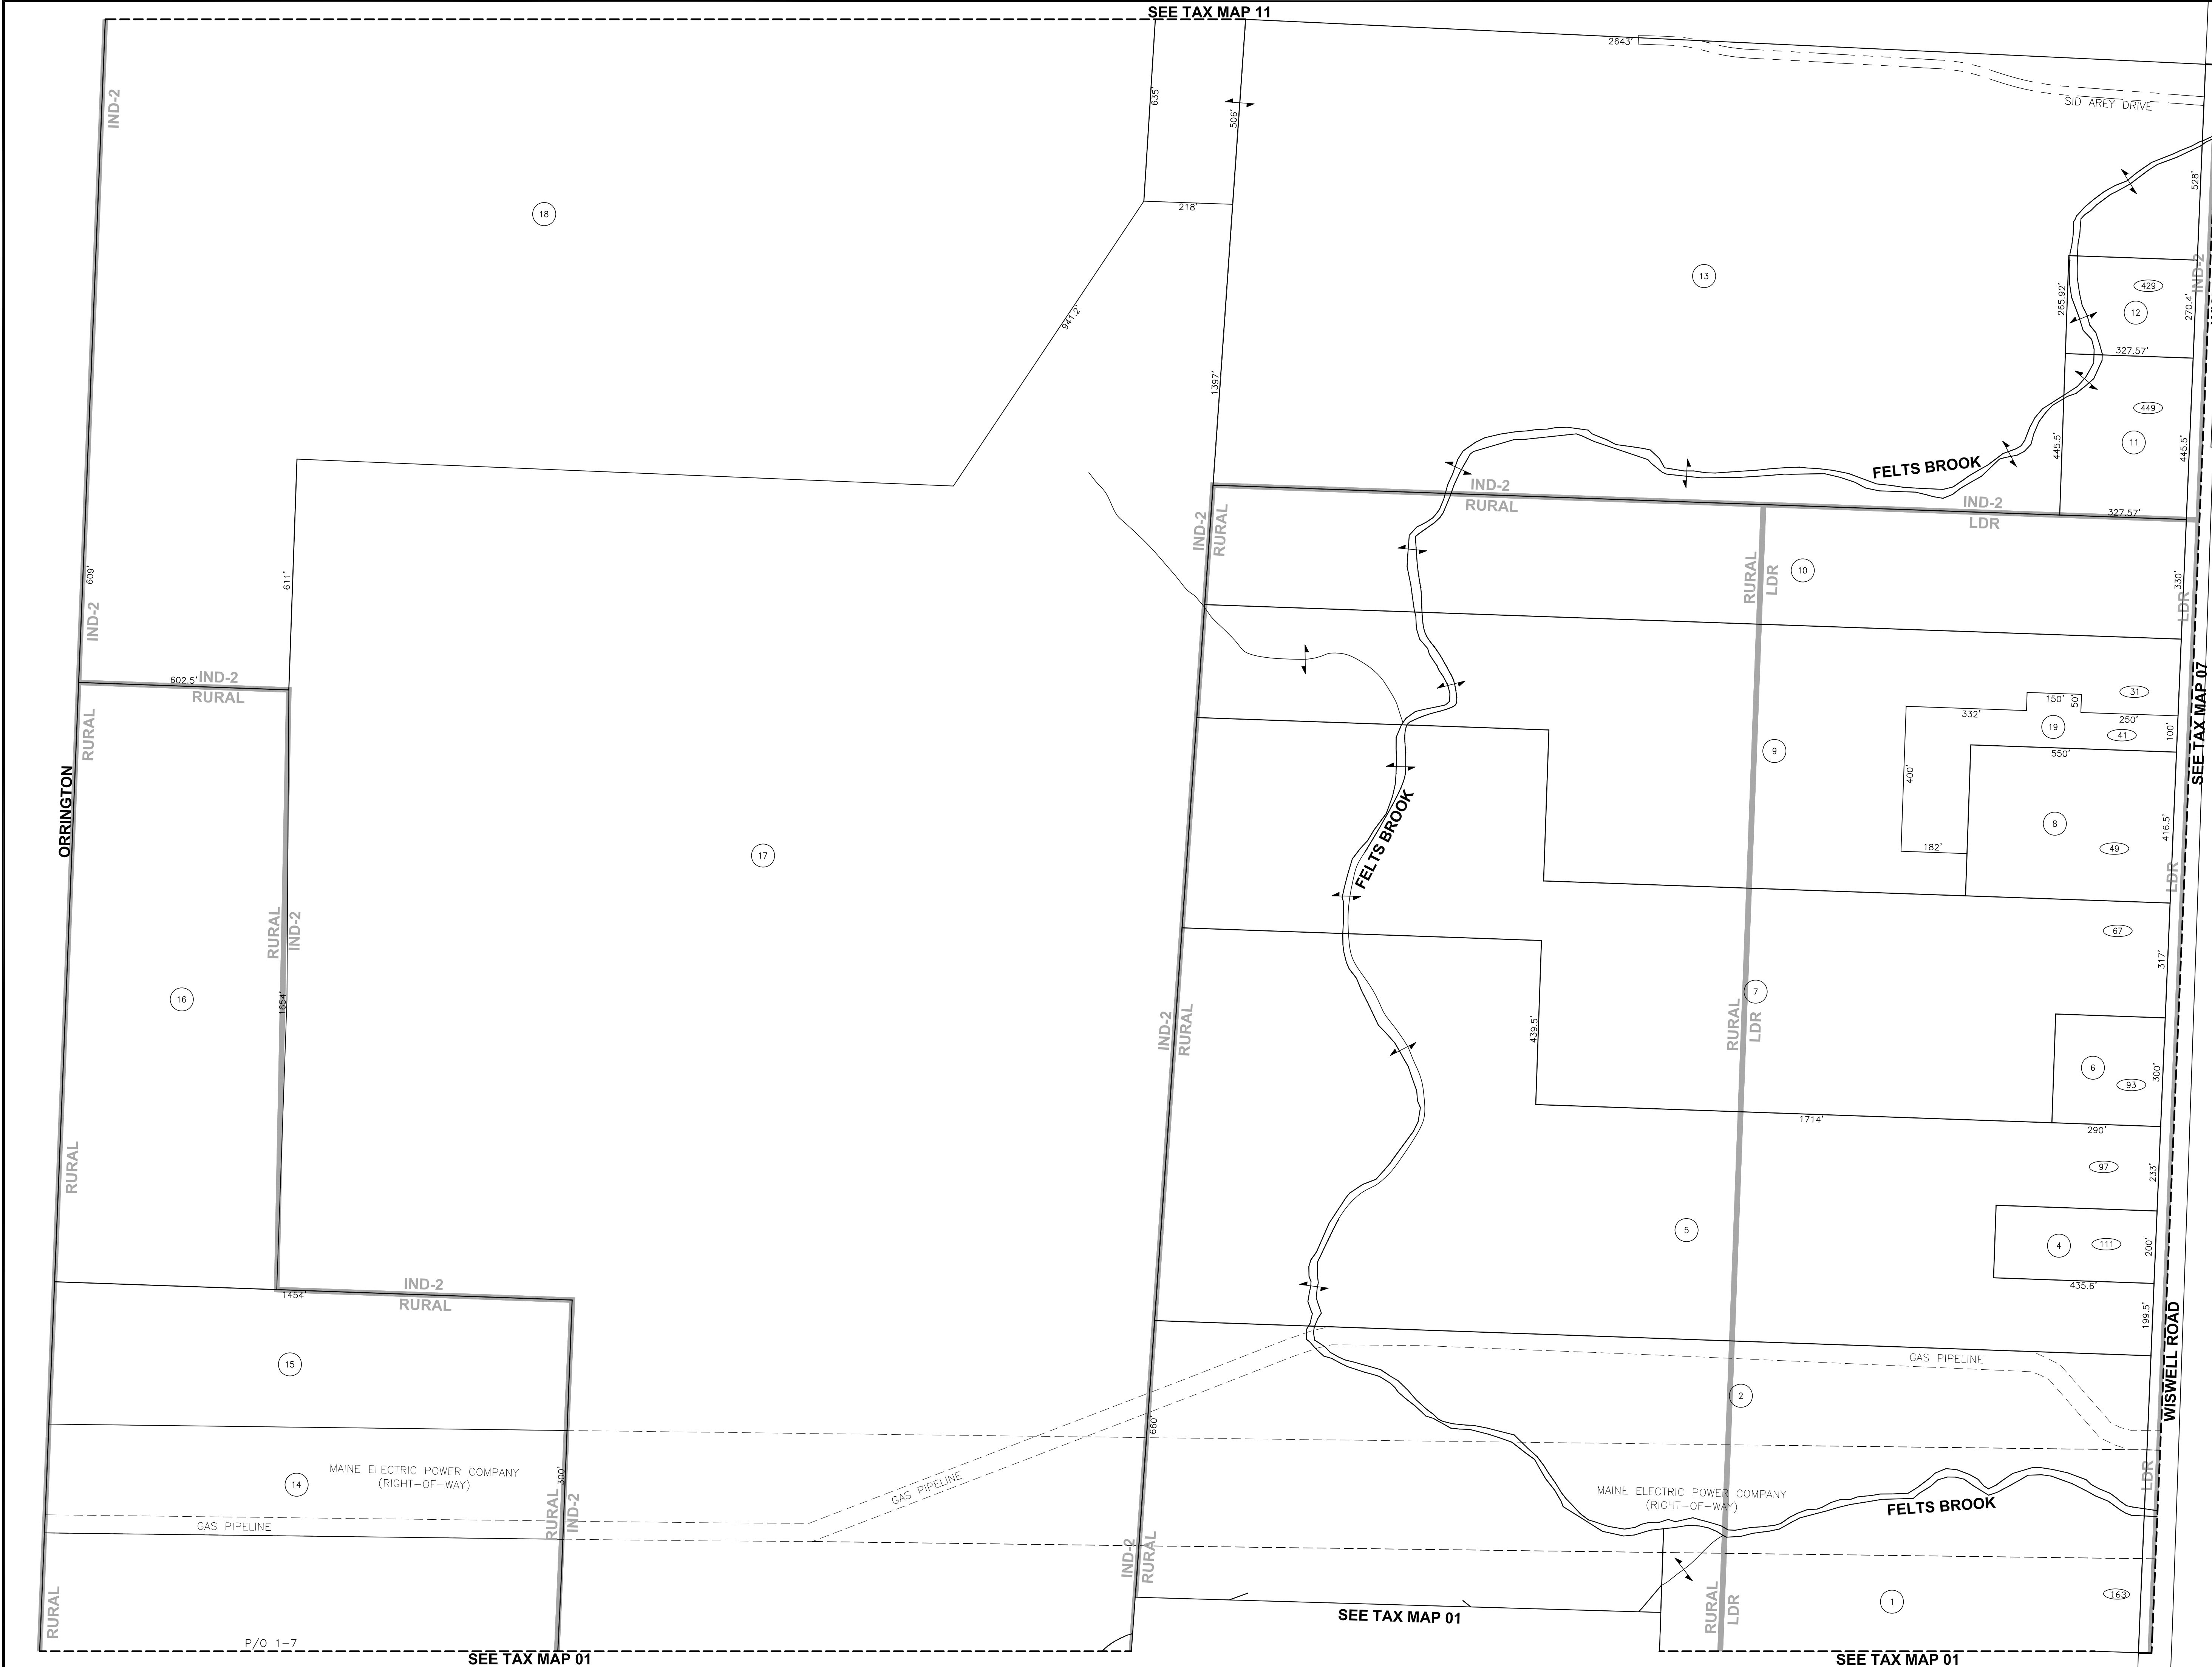

SEE TAX MAP 07

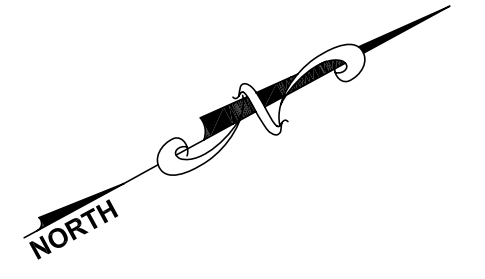

| LEGEND | |
|-----------------------------|----------------------|
| PARCEL NUMBERS | (108) |
| HOUSE NUMBERS | (1889) |
| SUBDIVISION LOT NUMBER | [] |
| LOTS MERGE | ↑ |
| ZONELINE | — ZONE — — ZONE — |
| MAP MATCH LINE | - - - - - |
| PROPERTY LINE | ————— |
| RIGHT-OF-WAY LINE | ————— |
| EASEMENT LINE | - - - - - |
| RIGHT-OF-WAY LINE (PRIVATE) | - - - - - |
| EASEMENT LINE (PRIVATE) | - - - - - |

CITY OF BREWER, ME.
TAX MAP
 SCALE: 1"=200'
 Revised APR. 2009 **#06**
 PREPARED BY ASSESSORS 1983
 FOR ASSESSMENT PURPOSES ONLY
 NOT TO BE USED FOR CONVEYANCES

P/O 1-7

SEE TAX MAP 01

SEE TAX MAP 01

SEE TAX MAP 01